
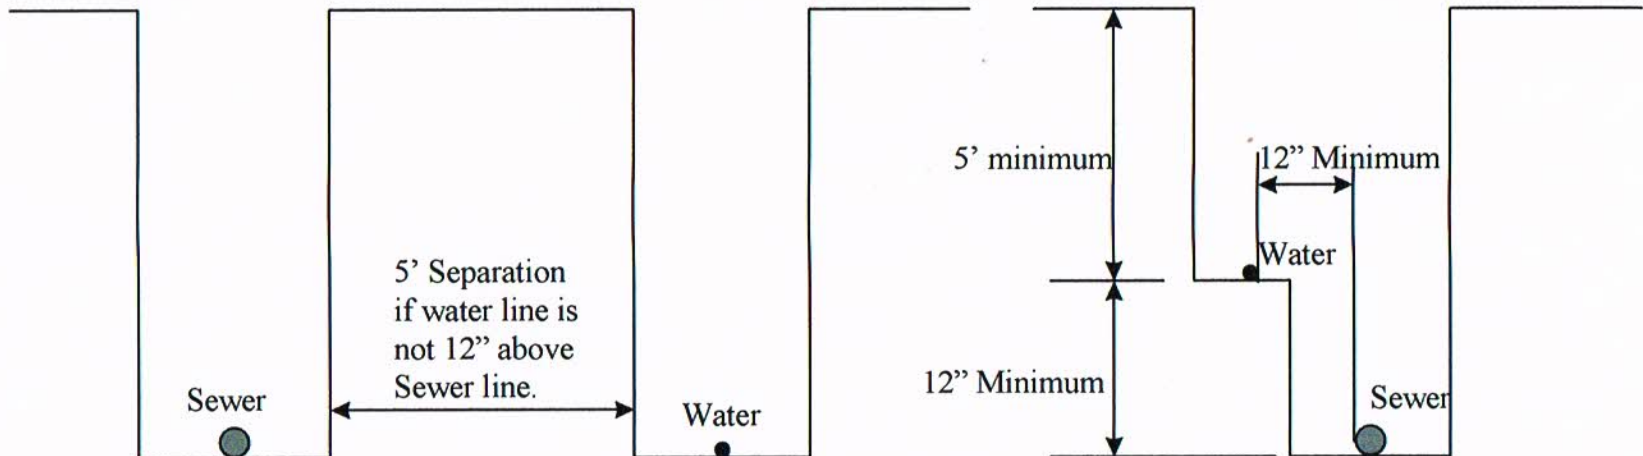


Service Lateral Requirements

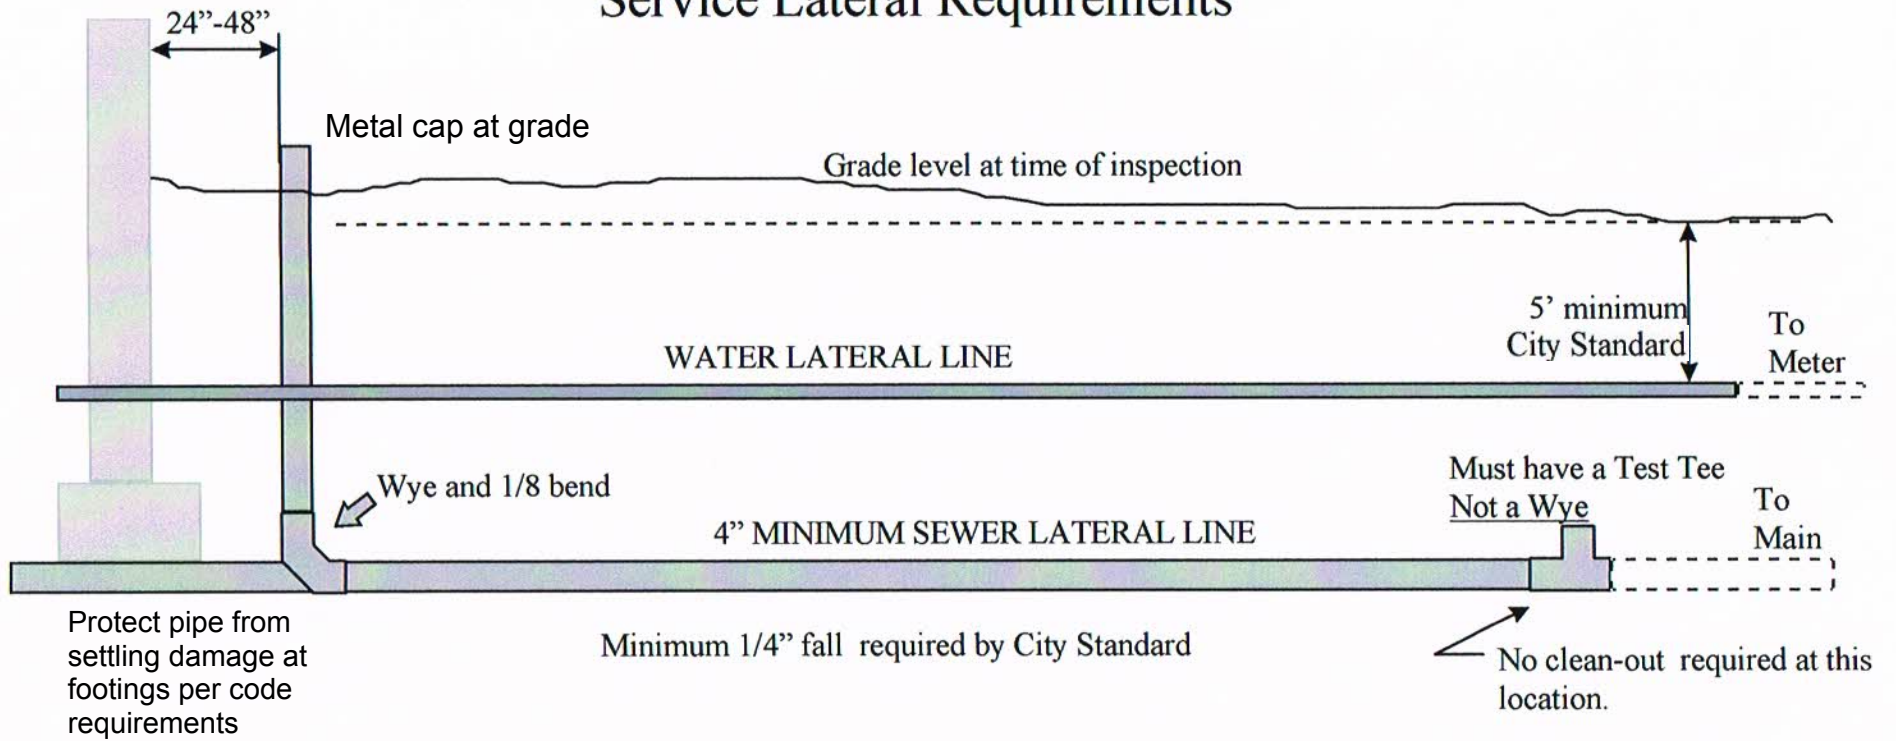

All pipes must be bedded with gravel and properly covered to prevent damage from cobble rock etc...