



PLAN

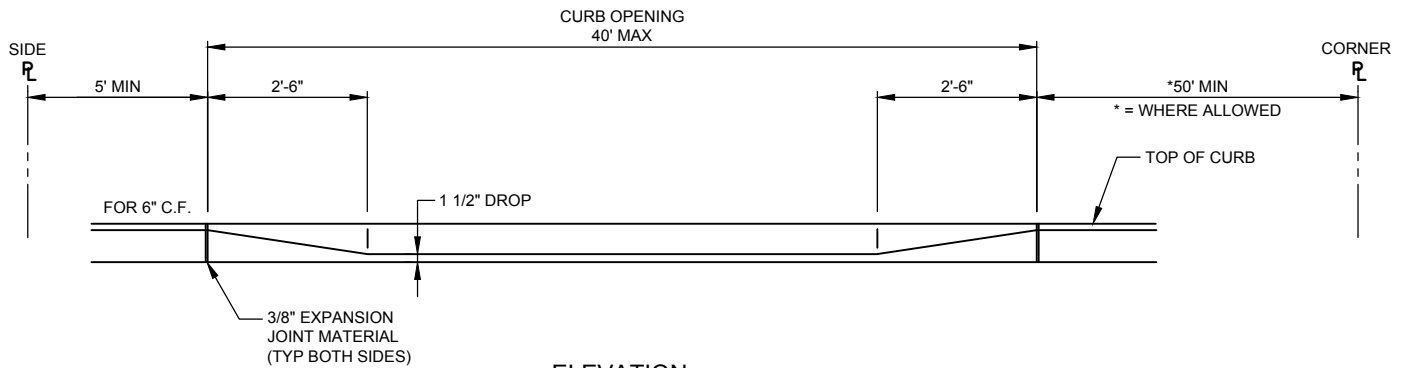

ELEVATION

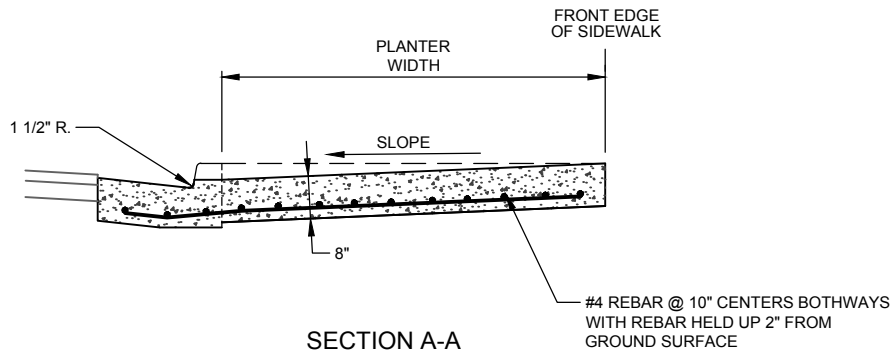

SECTION A-A

NOTES:

1. CURB OPENING SHALL HAVE A COURSE BROOM FINISH.
2. C.F. = CURB FACE.
3. DRIVEWAY APPROACHES SHALL NOT BE CLOSER THAN 10' TO ANOTHER DRIVEWAY APPROACH ON LOCAL ROADS.
4. WHEN PERMITTED ON ROADS WITH HIGHER CLASSIFICATIONS, APPROACHES SHALL NOT BE CLOSER THAN 50' TO ANOTHER DRIVEWAY APPROACH.

COMMERCIAL DRIVEWAY APPROACH

V:\ENGR\Stds\StdsSpec\StdsSpec 2019\Drawg Files\STREETS-8.dwg - STREETS-8 - 1/09/2019 04:11pm. rfnk


**HORROCKS**  
**ENGINEERS**

728 WEST 100 SOUTH #2  
HEBER CITY, UTAH 84032  
(435) 654-2226

DATE: FEBRUARY 2019

SCALE: N.T.S.

75 NORTH MAIN STREET  
HEBER CITY, UTAH 84032  
(435) 654-0757

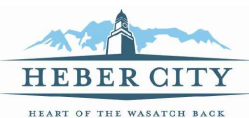

HEBER CITY  
STANDARD DRAWING

STREETS-8