



PLAN

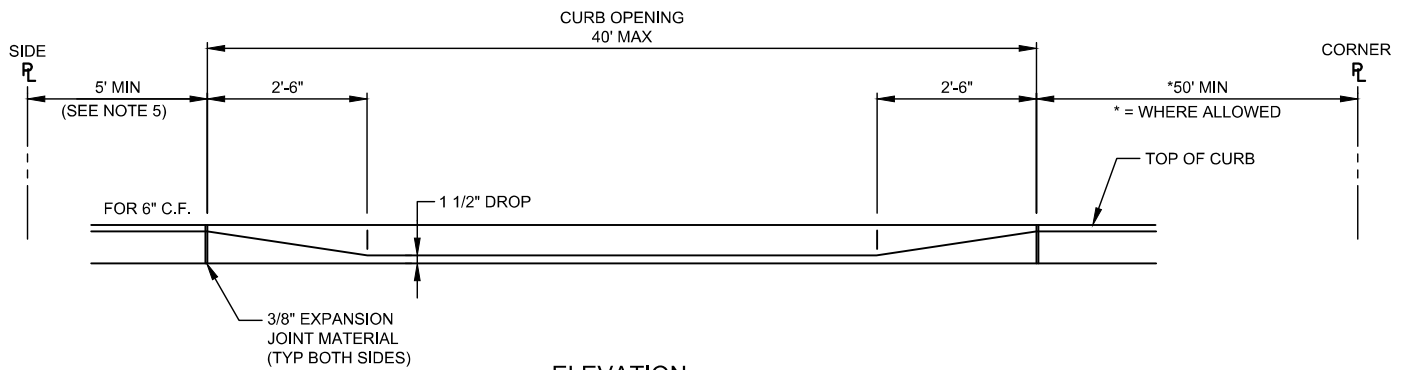


ELEVATION

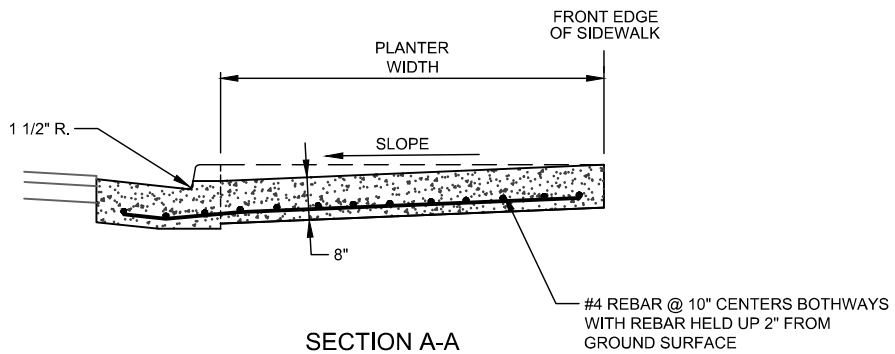

NOTES:

1. CURB OPENING SHALL HAVE A COURSE BROOM FINISH.
2. C.F. = CURB FACE.

H:\Heber City\Std Dwg\2023 September\Std Dwg\STREETS-8 Updated.dwg - Driveway Com - 9/07/2023 03:42pm, natalier

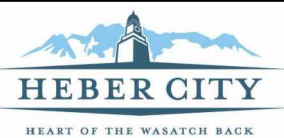

DATE:	09/23
SCALE:	N.T.S.
75 NORTH MAIN STREET HEBER CITY, UTAH 84032 (435) 654-0757	

COMMERCIAL DRIVEWAY APPROACH

STREETS-8