


TABLE 1					
METER SIZE	METER BOX SIZE	BOX MODEL	LID / FRAME MODEL	COMMENTS	INSULATION INSERTS
3/4"	18" x 60"	330CS1860FSBS	780113 / NA	NEW SERVICES	
1"	18" x 60"	330CS1860FSBS	780113 / 700098	" "	790153
1 1/2"	24" x 60"	500VB2460FBB	780113 / 700098	" "	790325
2"	27" x 60"	550VB2760FBB	780113 / 700098	" "	790327
3/4"	18" ADS	VBHC72-24W	DL 5018 / NA	EXISTING SERVICES ONLY	

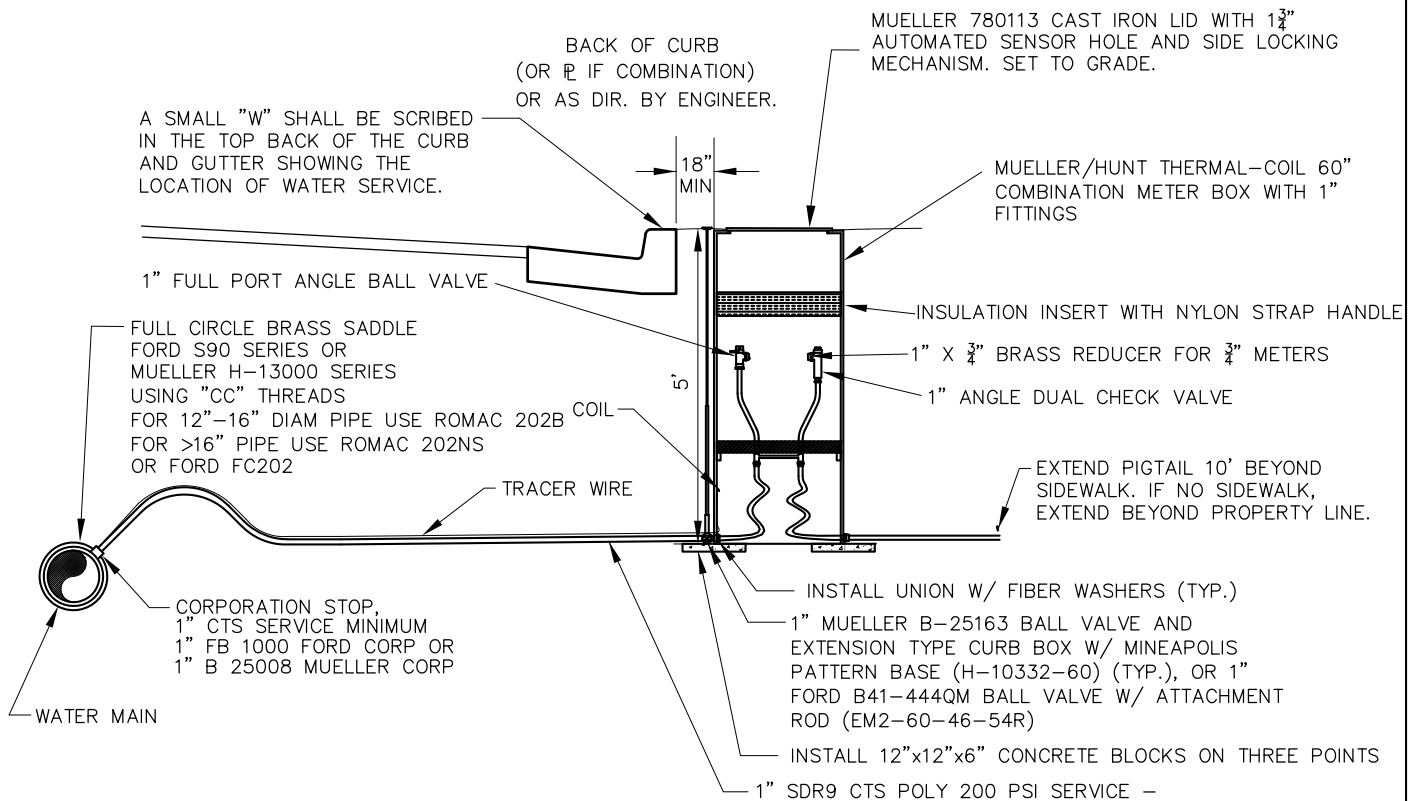

NOTE: 1. METER BOX, COVER, COPPER SETTER, CORPORATION STOP, & SERVICE LINES TO BE FURNISHED AND INSTALLED BY DEVELOPER AND CONFORM TO AWWA C800.

2. STAINLESS STEEL STIFFENERS ON ALL POLY CONNECTIONS.
3. BOXES ARE PROHIBITED IN DRIVEWAYS FOR $1\frac{1}{2}$ " AND LARGER.
4. WATER METER WILL BE INSTALLED BY HEBER CITY.

WATER SERVICE - SINGLE LOT

N.T.S.

06/08

HEBER CITY
STANDARD DRAWING
WATER-6B