



H:\Heber City\Std Dwgs\2023 September\Std Dwgs\UTILITIES-3.dwg - Loc Util Lots - 9/07/2023 03:43pm - malfiler

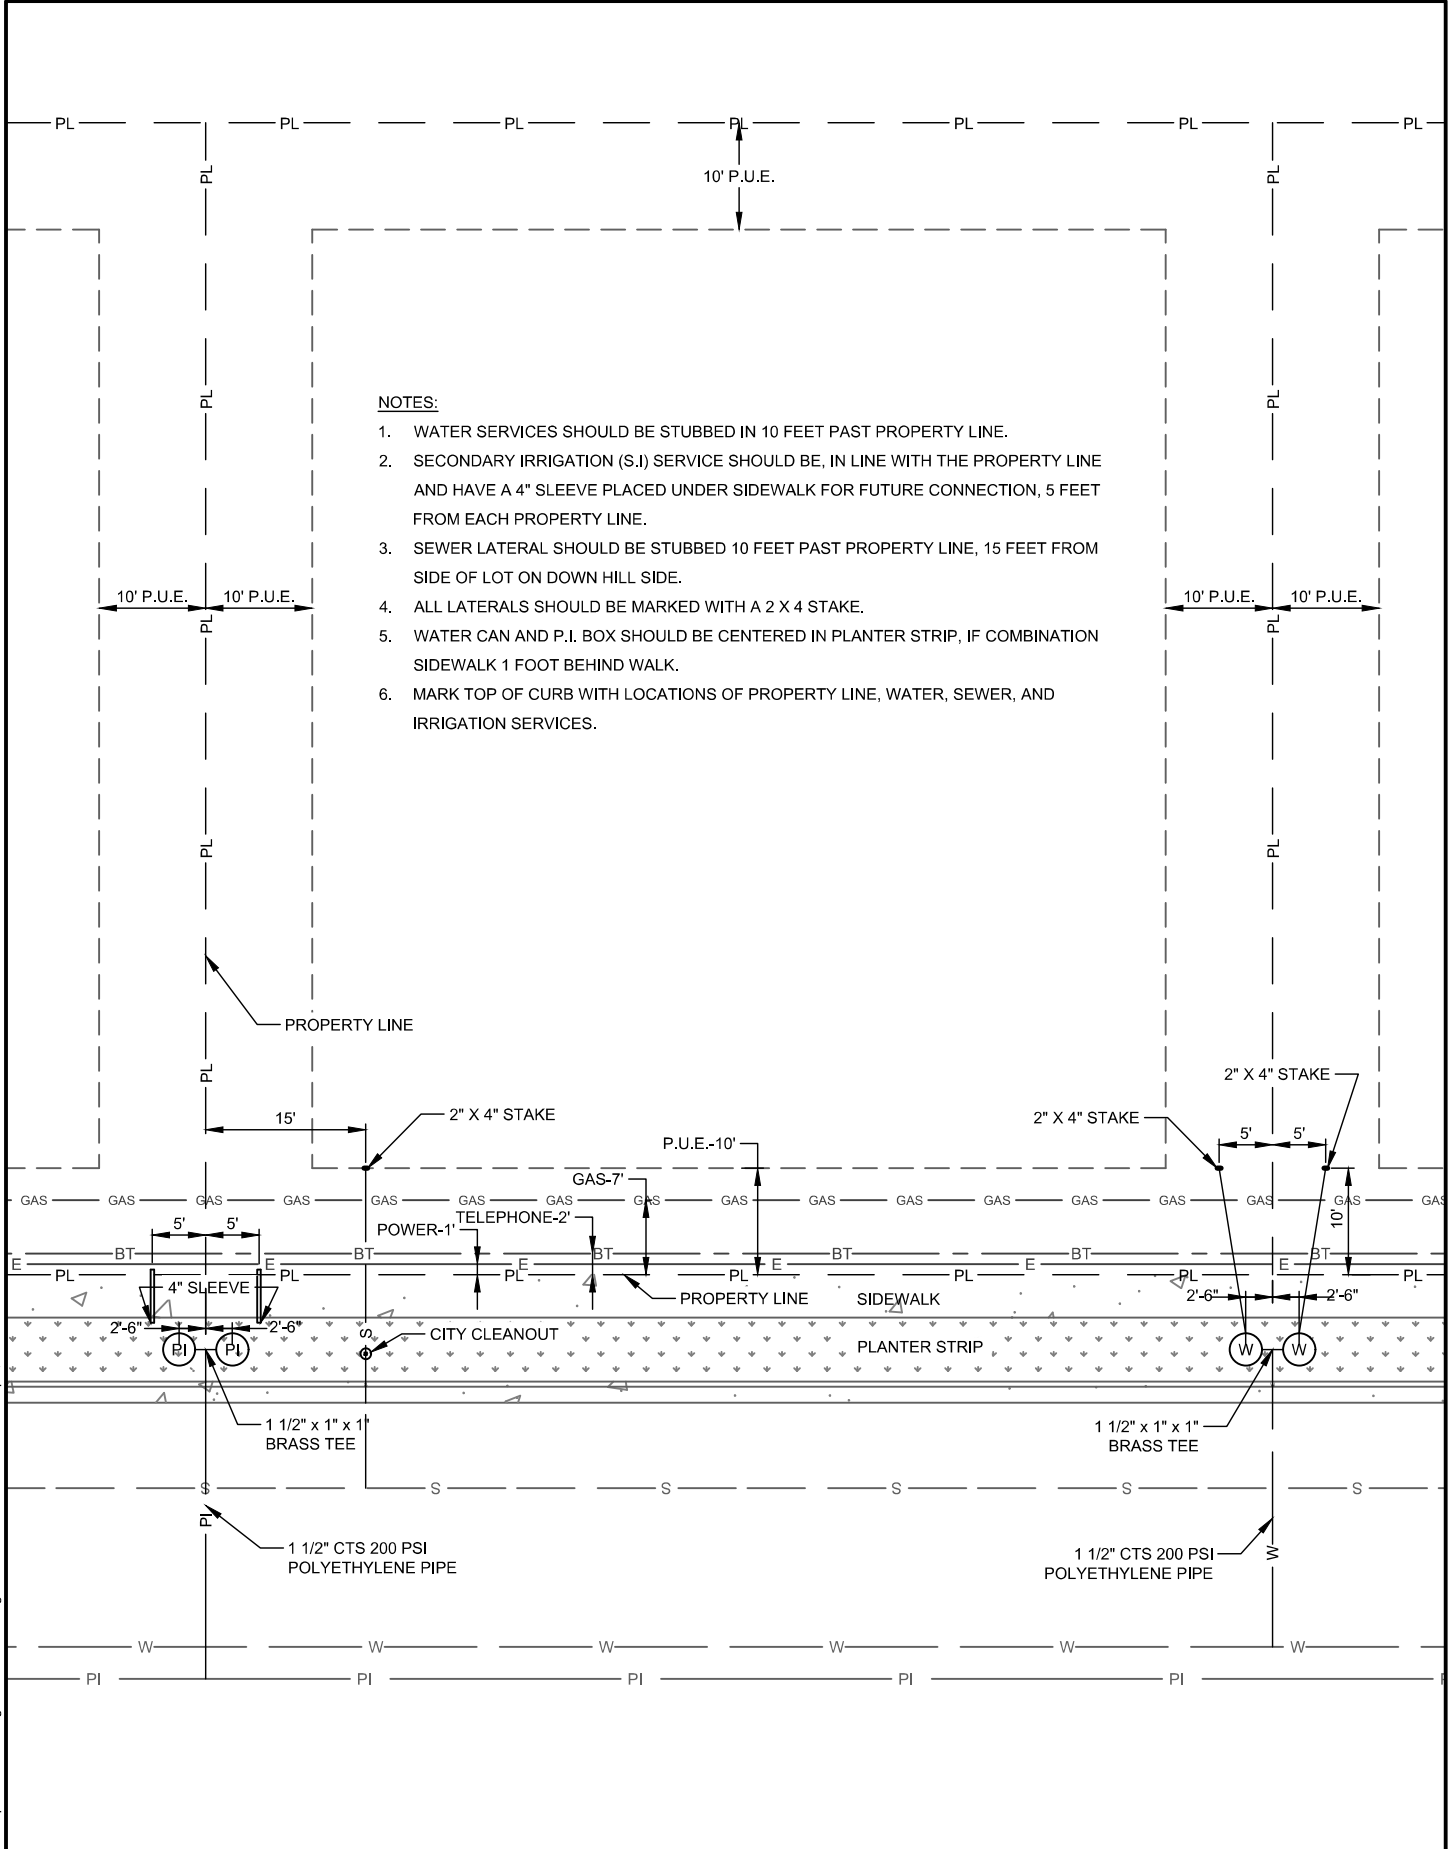

- NOTES:**
1. WATER SERVICES SHOULD BE STUBBED IN 10 FEET PAST PROPERTY LINE.
  2. SECONDARY IRRIGATION (S.I) SERVICE SHOULD BE, IN LINE WITH THE PROPERTY LINE AND HAVE A 4" SLEEVE PLACED UNDER SIDEWALK FOR FUTURE CONNECTION, 5 FEET FROM EACH PROPERTY LINE.
  3. SEWER LATERAL SHOULD BE STUBBED 10 FEET PAST PROPERTY LINE, 15 FEET FROM SIDE OF LOT ON DOWN HILL SIDE.
  4. ALL LATERALS SHOULD BE MARKED WITH A 2 X 4 STAKE.
  5. WATER CAN AND P.I. BOX SHOULD BE CENTERED IN PLANTER STRIP, IF COMBINATION SIDEWALK 1 FOOT BEHIND WALK.
  6. MARK TOP OF CURB WITH LOCATIONS OF PROPERTY LINE, WATER, SEWER, AND IRRIGATION SERVICES.

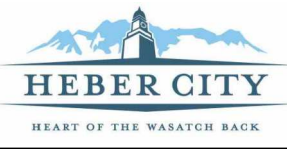

DATE: 03/17  
 SCALE: N.T.S.  
 75 NORTH MAIN STREET  
 HEBER CITY, UTAH 84032  
 (435) 654-0757

**LATERALS & UTILITY LOCATION**

---

**UTIL-3**