
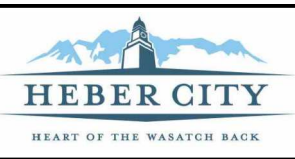


H:\Heber City\Std Dwg\2023 September\Std Dwg\UTILITIES-2 Updated.dwg - Loc Util Intersection - 9/07/2023 03:43pm - natalier

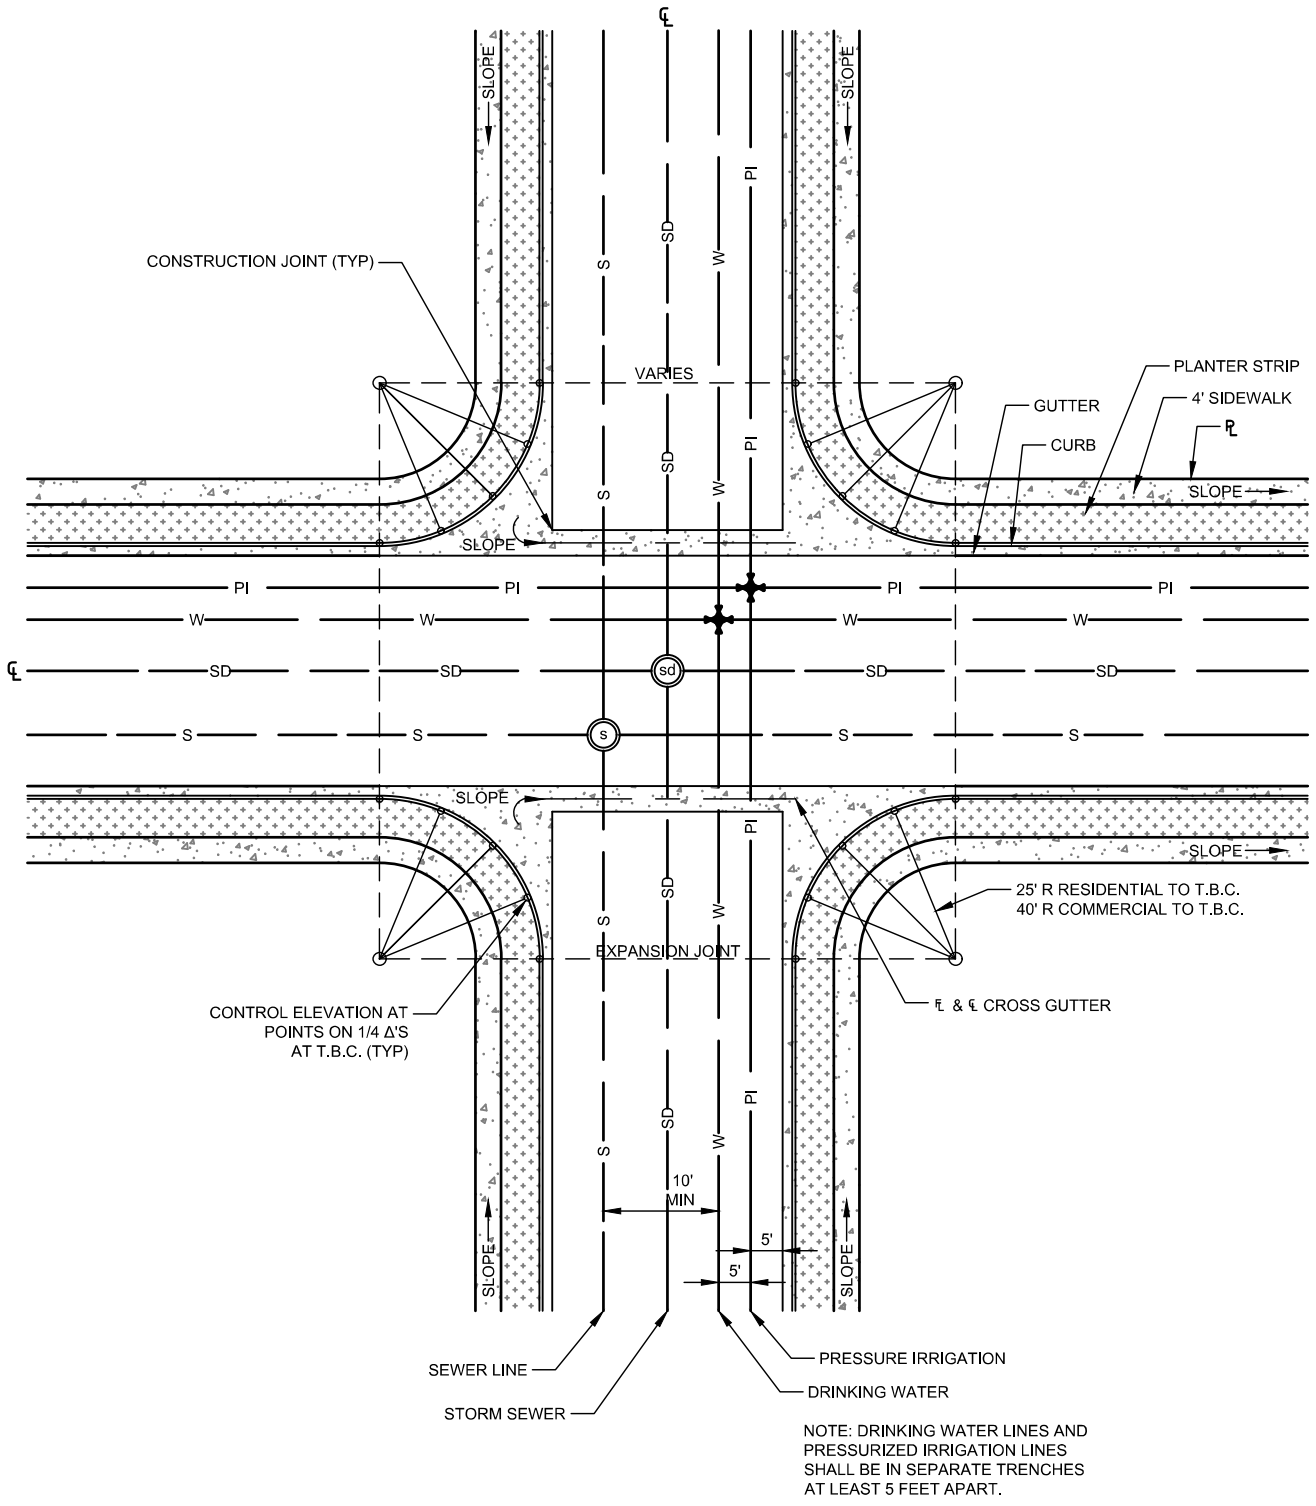

DATE:	09/23
SCALE:	N.T.S.
75 NORTH MAIN STREET HEBER CITY, UTAH 84032 (435) 654-0757	

STANDARD STREET INTERSECTION & UTILITY LOCATION

UTIL-2