



NOTE: PLEASE SEE SECTION 2668 FOR PLACEMENT LOCATION.

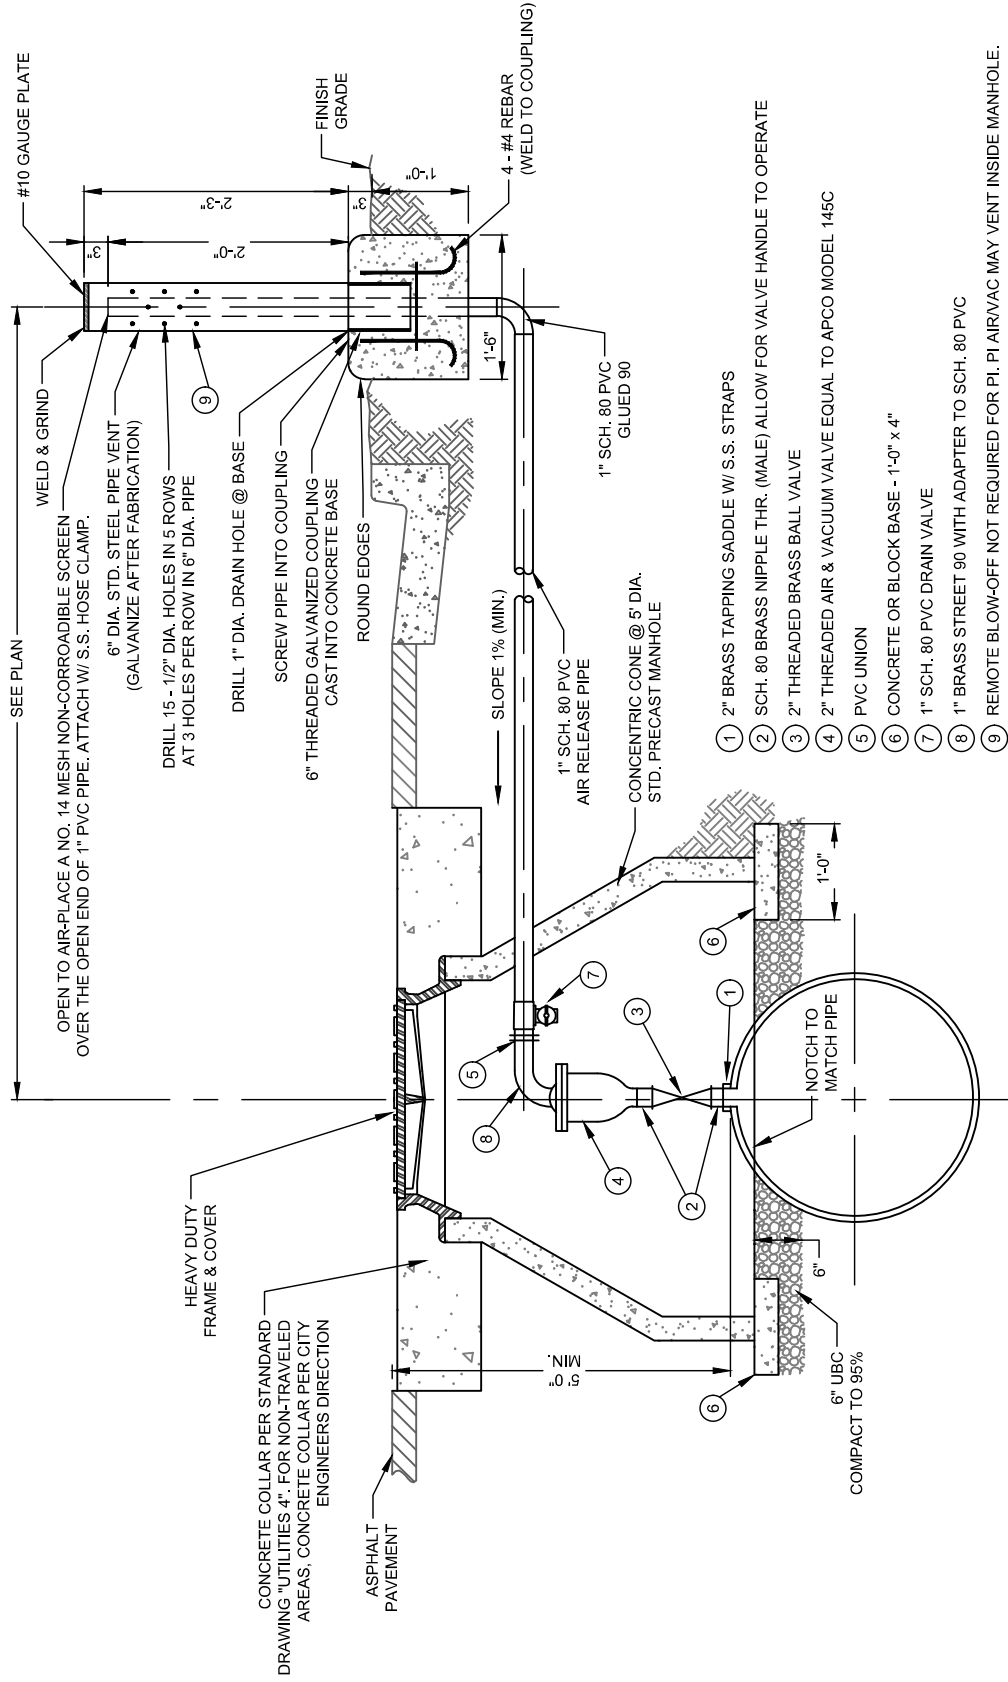

- ① 2" BRASS TAPPING SADDLE W/ S.S. STRAPS
- ② SCH. 80 BRASS NIPPLE THR. (MALE) ALLOW FOR VALVE HANDLE TO OPERATE
- ③ 2" THREADED BRASS BALL VALVE
- ④ 2" THREADED AIR & VACUUM VALVE EQUAL TO APCO MODEL 145C
- ⑤ PVC UNION
- ⑥ CONCRETE OR BLOCK BASE - 1'-0" x 4"
- ⑦ 1" SCH. 80 PVC DRAIN VALVE
- ⑧ 1" BRASS STREET WITH ADAPTER TO SCH. 80 PVC
- ⑨ REMOTE BLOW-OFF NOT REQUIRED FOR PI. PI AIR/VAC MAY VENT INSIDE MANHOLE.

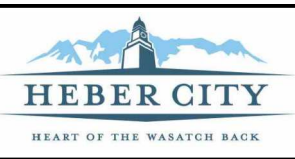

DATE:	03/17
SCALE:	N.T.S.
75 NORTH MAIN STREET HEBER CITY, UTAH 84032 (435) 654-0757	

AIR VAC RELEASE STATION

WATER-7