



HISTORIC BUSINESS CORE - MAJOR INTERSECTION

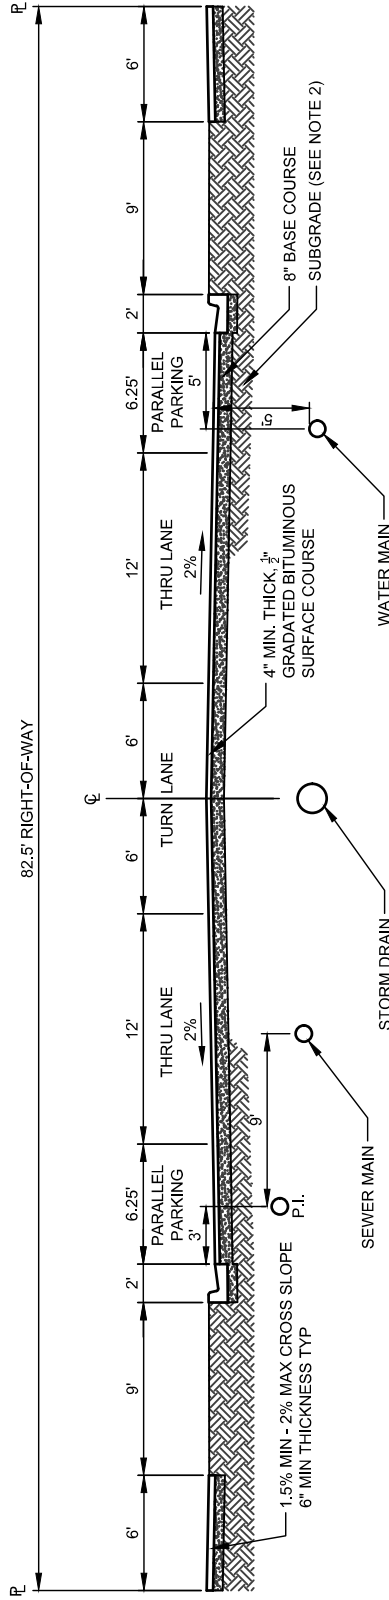

HISTORIC BUSINESS CORE - MAJOR INTERSECTION - OPTION

NOTES FOR HISTORIC BUSINESS CORE ROADS:

1. WHEN INTERSECTION BULB-OUTS ARE APPROVED, ASPHALT WIDTH BETWEEN BULB-OUTS SHALL BE EQUAL TO OR GREATER THAN THE LANE WIDTHS SHOWN.
2. SUBGRADE SHALL BE A-1 GRANULAR MATERIAL PER SECTION 02225.
3. PARK STRIPS TO BE FILLED TO WITHIN ONE INCH OF T.B.C. AND TOP OF SIDEWALK.
4. PARK STRIPS TO BE LANDSCAPED PER THE HEBER CITY ZONING REQUIREMENTS.
5. OPTION TO BE USED ONLY WITH PRIOR HEBER CITY APPROVAL.
6. WHEN APPROVED BY HEBER CITY, PARK STRIPS MAY BE REDUCED TO IMPLEMENT PLAZA AREAS.

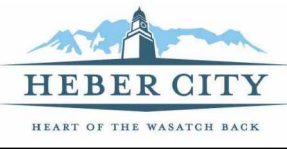

DATE:	06/20
SCALE:	N.T.S.
75 NORTH MAIN STREET HEBER CITY, UTAH 84032 (435) 654-0757	

HISTORIC BUSINESS CORE MAJOR INTERSECTION

STREETS-3B